


This drawing represents artistic concept and construction suggestions only and is not a practical instruction on how it is to be achieved.
The designer is unqualified to determine the structural and electrical appropriateness of this design.
No liability is accepted for any actions resulting from this drawing.
All dimensions in mm unless stated.
Do not scale.

notes/ revisions:

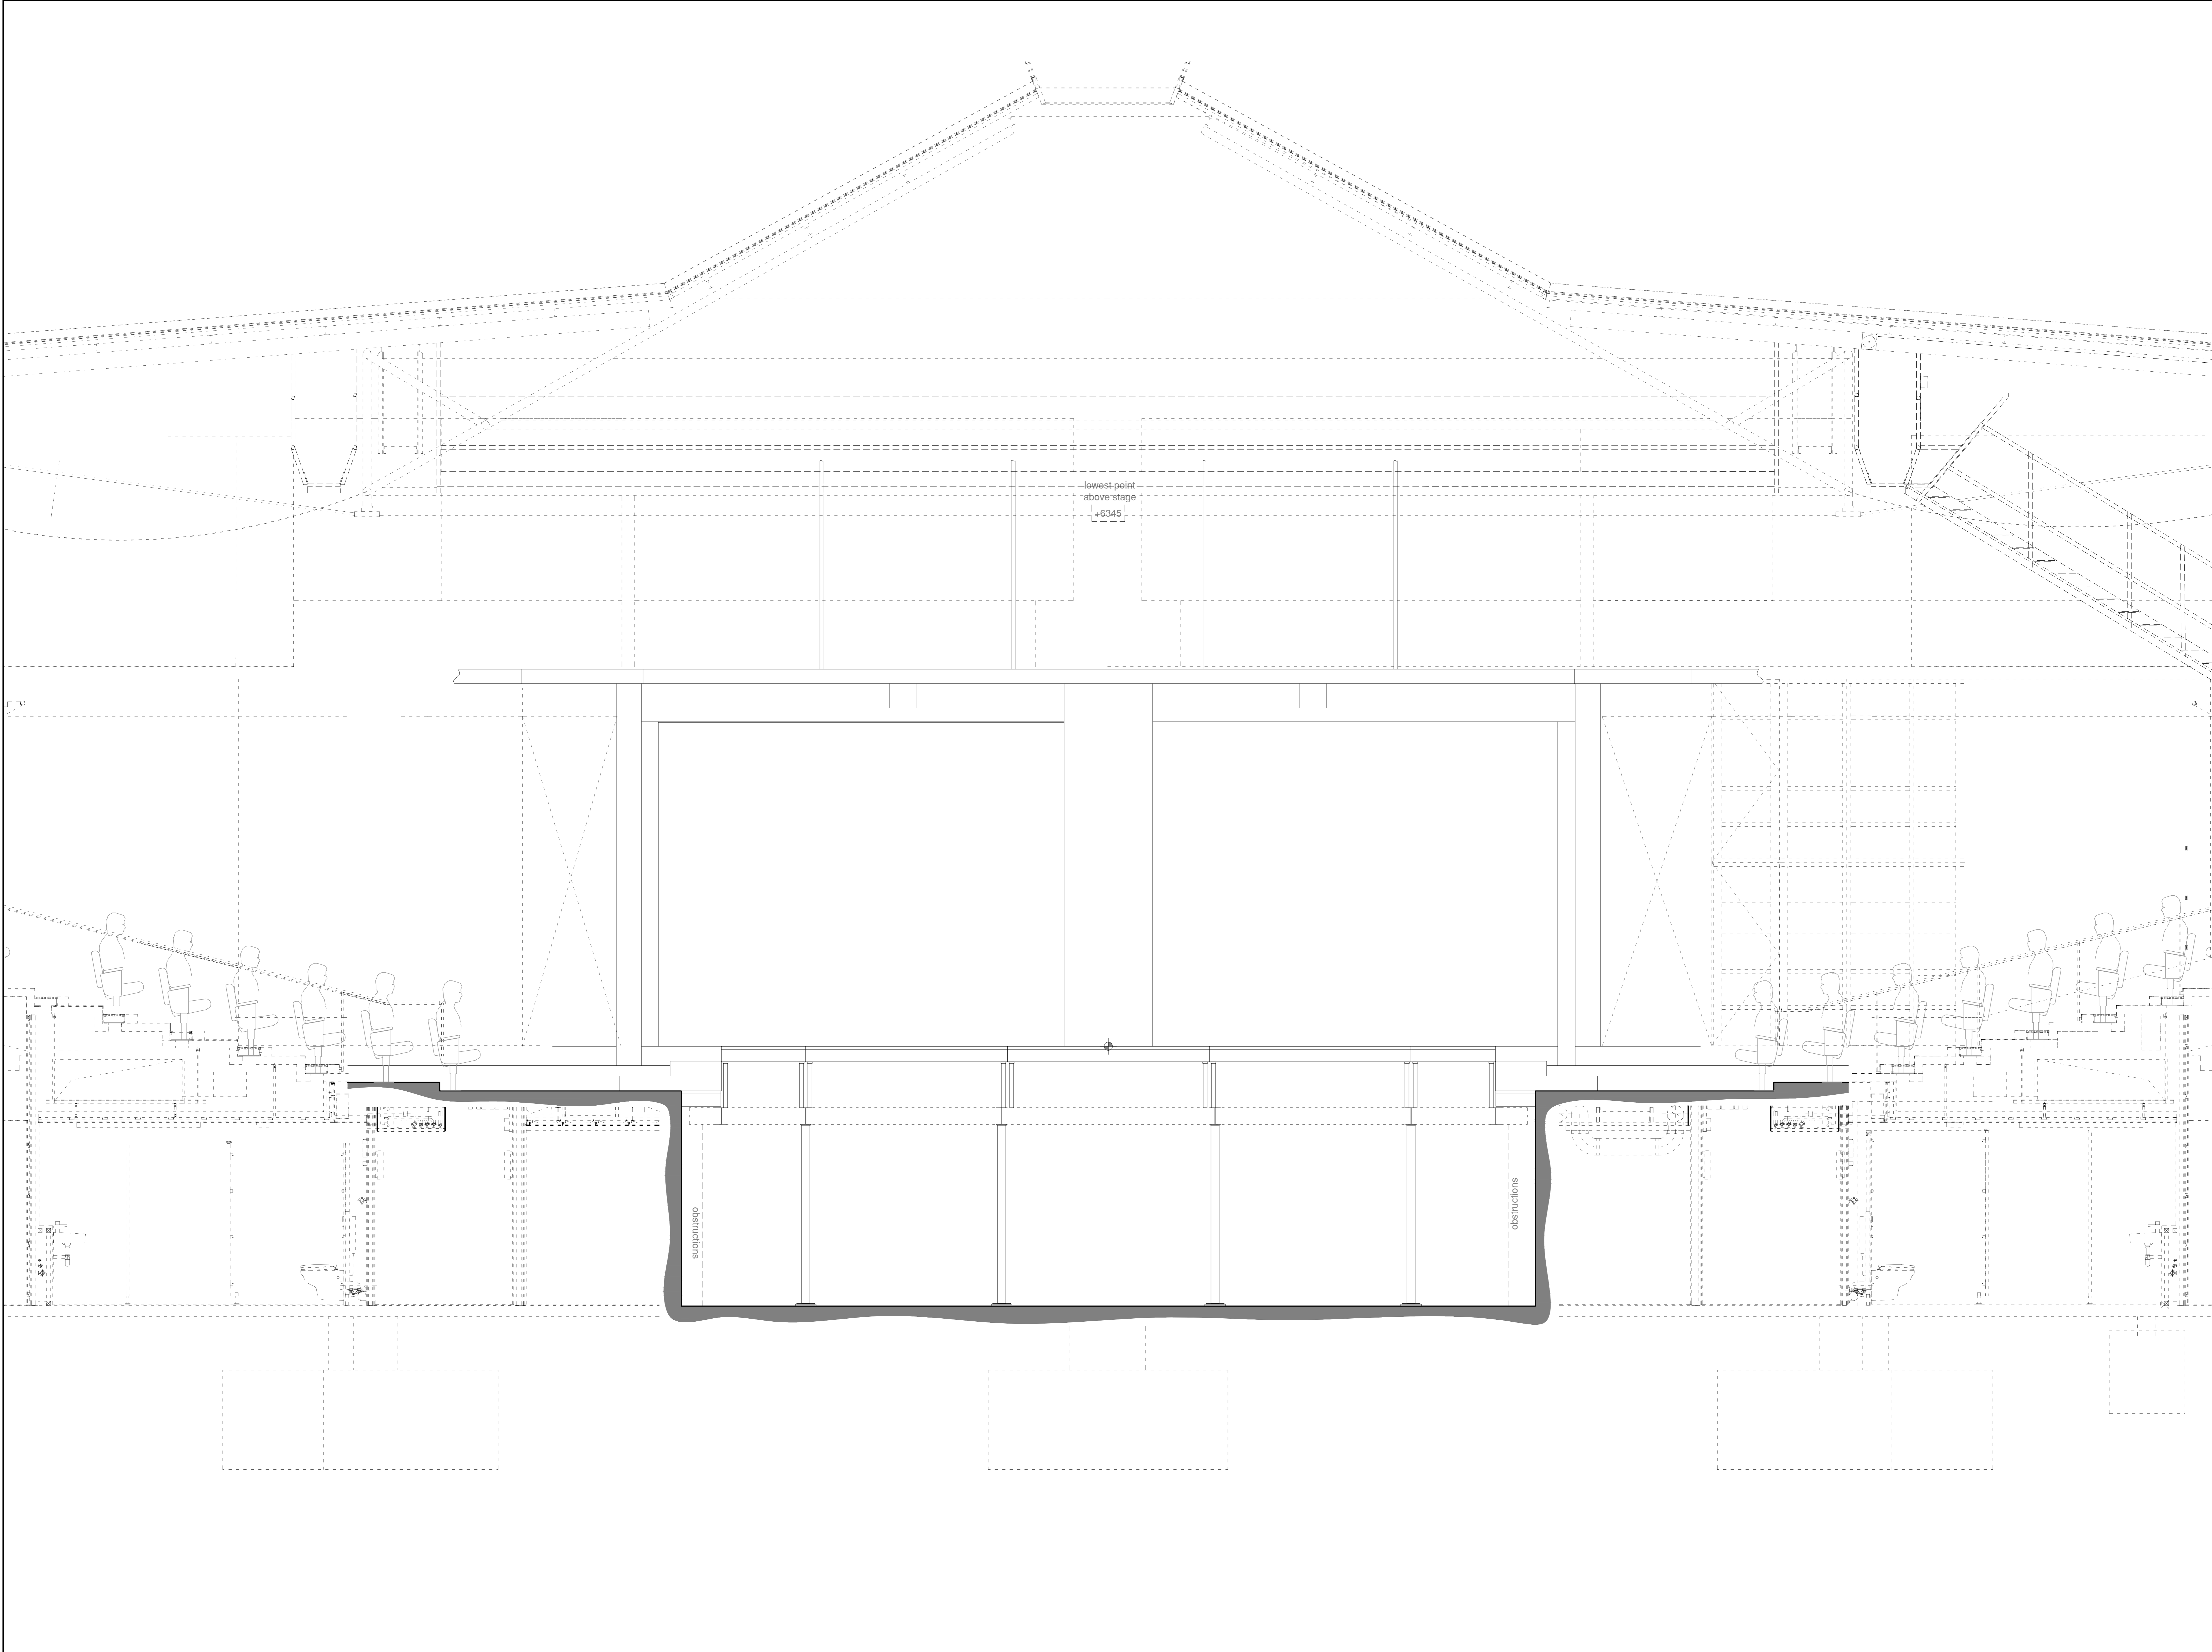

**CHICHESTER
FESTIVAL
THEATRE**
Oaklands Park Chichester PO19 6AP
West Sussex T: 01243 812921
E: technical@cft.org.uk

PROJECT
VENUE FRONT
DRAWING
DIRECTOR
SET DESIGN
LIGHTING DESIGNER
SCALE 1:25 @ A0
DRAWN BY
DATE
REVISIONS
CFT03(b)