


This drawing represents artistic concept and construction suggestions only and is not a practical instruction on how it is to be achieved
The designer is unqualified to determine the structural and electrical appropriateness of this design
No liability is accepted for any actions resulting from this drawing
All dimensions in mm unless stated
Do not scale

notes/ revisions:

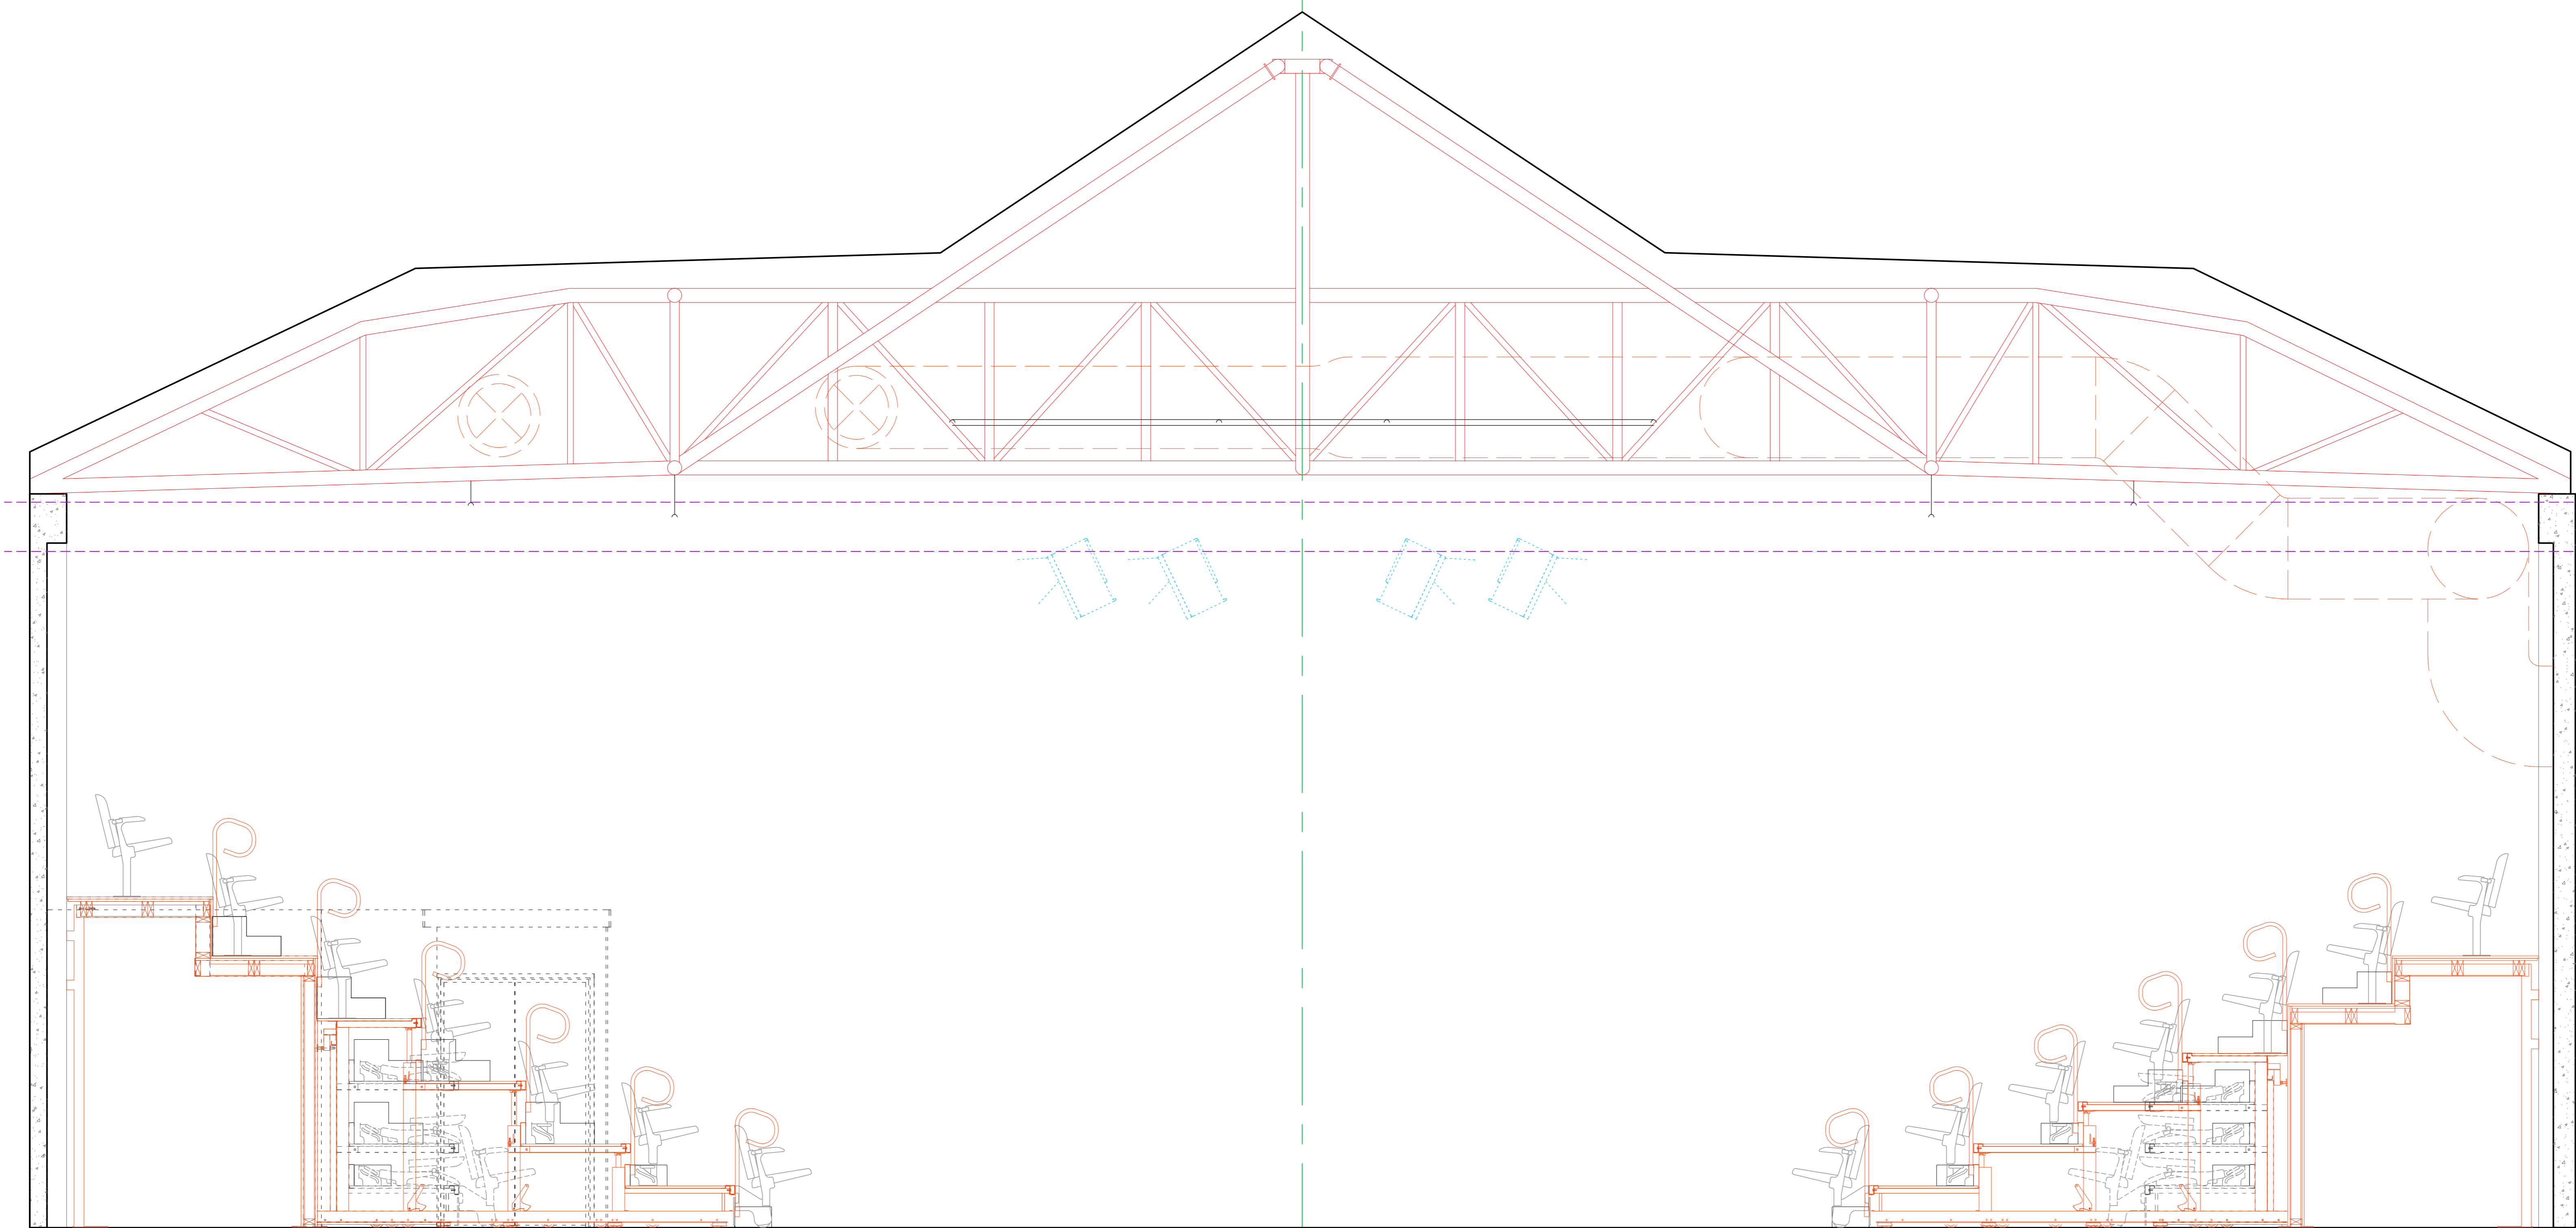

Actual Max Build height of 5900- a site survey is essential to build beyond this point
Suggested max build height of 5500mm from stage floor - to allow for LX and sound equipment hanging below grid

**CHICHESTER
FESTIVAL
THEATRE**
Oaklands Park Chichester
West Sussex PO19 6AP
T: 01243 812921
E: technical@ctf.org.uk

Project	Minerva FRONT
Director	
Set design	
Lighting designer	
Scale	1:25 @ A0
Drawn by	
Date	
Rev no	MT00(B)