

This drawing represents artistic concept and construction suggestions only and is not a practical instruction on how it is to be achieved.


The designer is unqualified to determine the structural and electrical appropriateness of this design.

No liability is accepted for any actions resulting from this drawing.

All dimensions in mm unless stated.

Do not scale.

notes/ revisions:

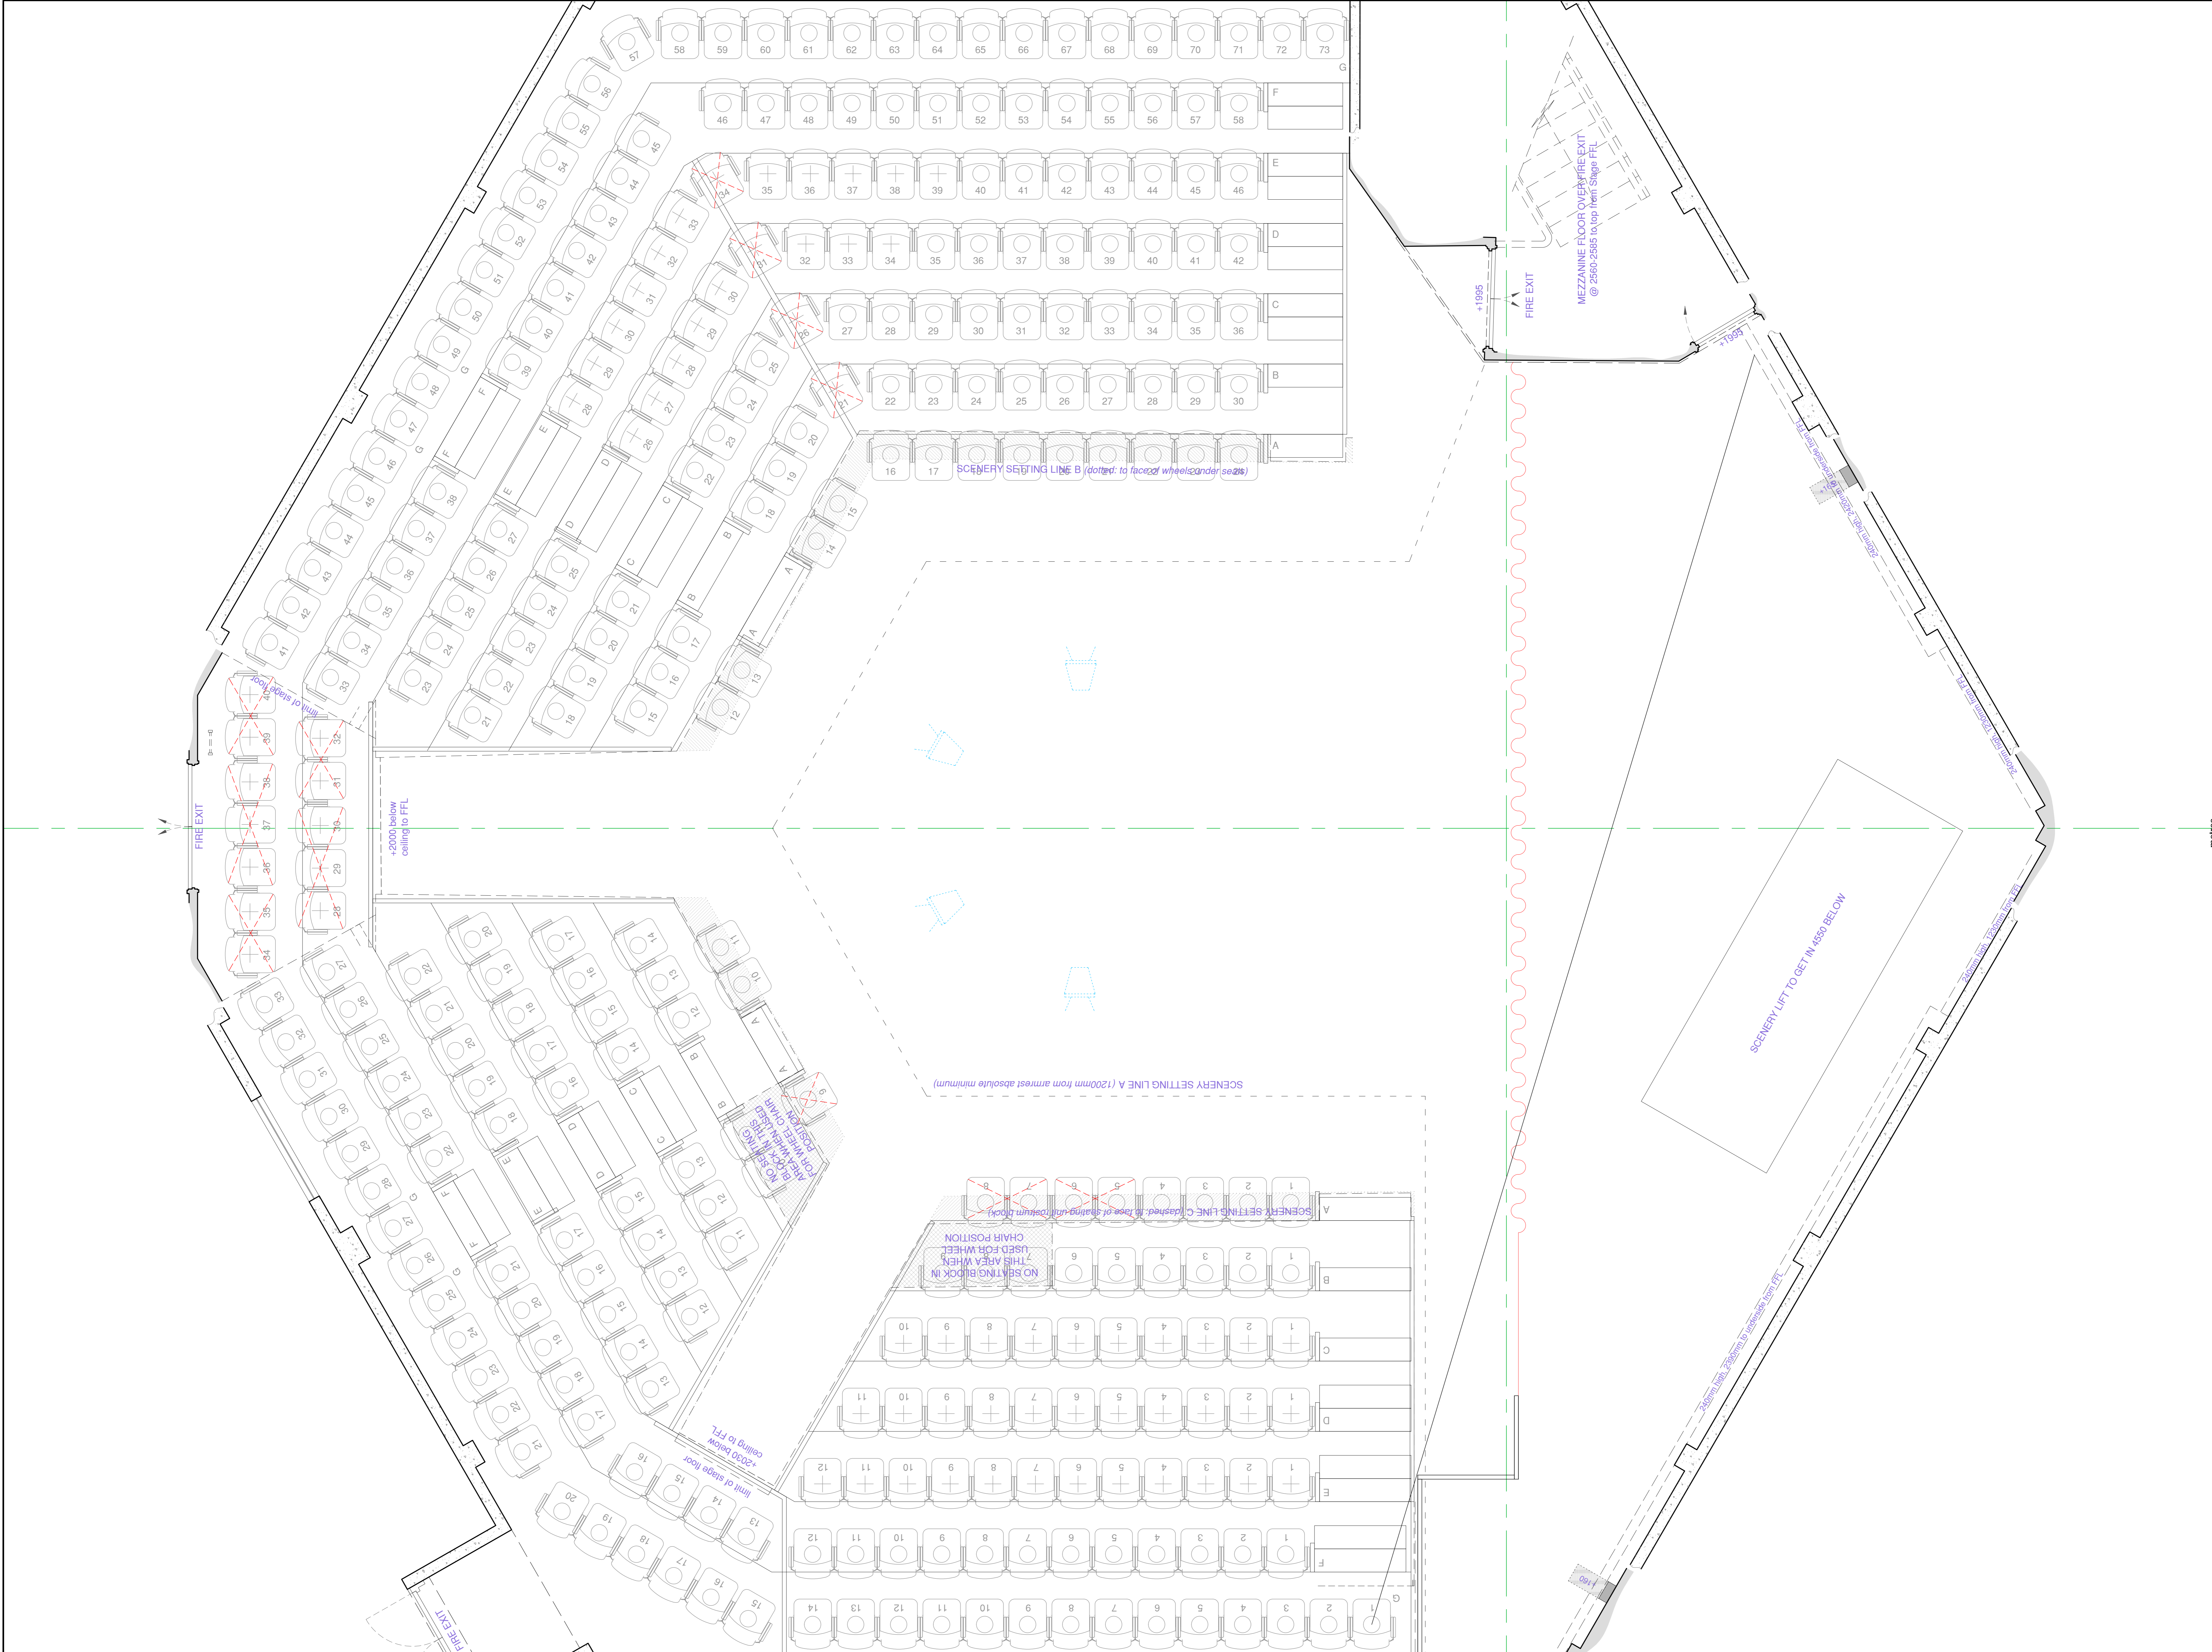

CHICHESTER FESTIVAL THEATRE

Oaklands Park Chichester
West Sussex PO19 6AP
T: 01243 812921
E: technical@cft.org.uk

project	
drawn by	Minerva PLAN
director	
set design	
lighting designer	
scale	1:25 @ A0
drawn by	
date	
drawn by	MT00(A)